



**GRANITE CURB INLET**  
N.T.S.


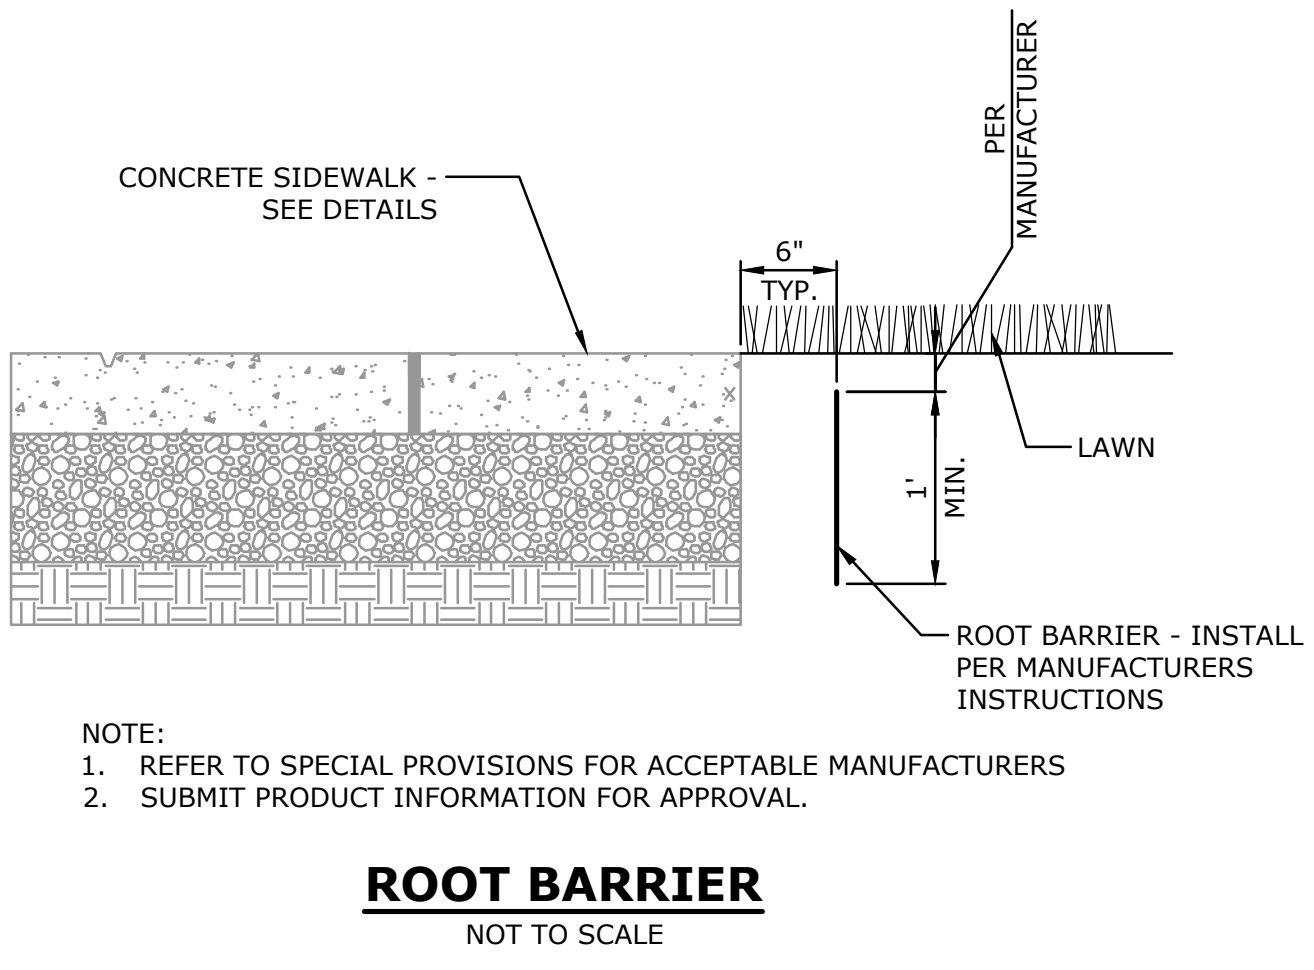


- NOTE:  
 1. REFER TO SPECIAL PROVISIONS FOR ACCEPTABLE MANUFACTURERS  
 2. SUBMIT PRODUCT INFORMATION FOR APPROVAL.

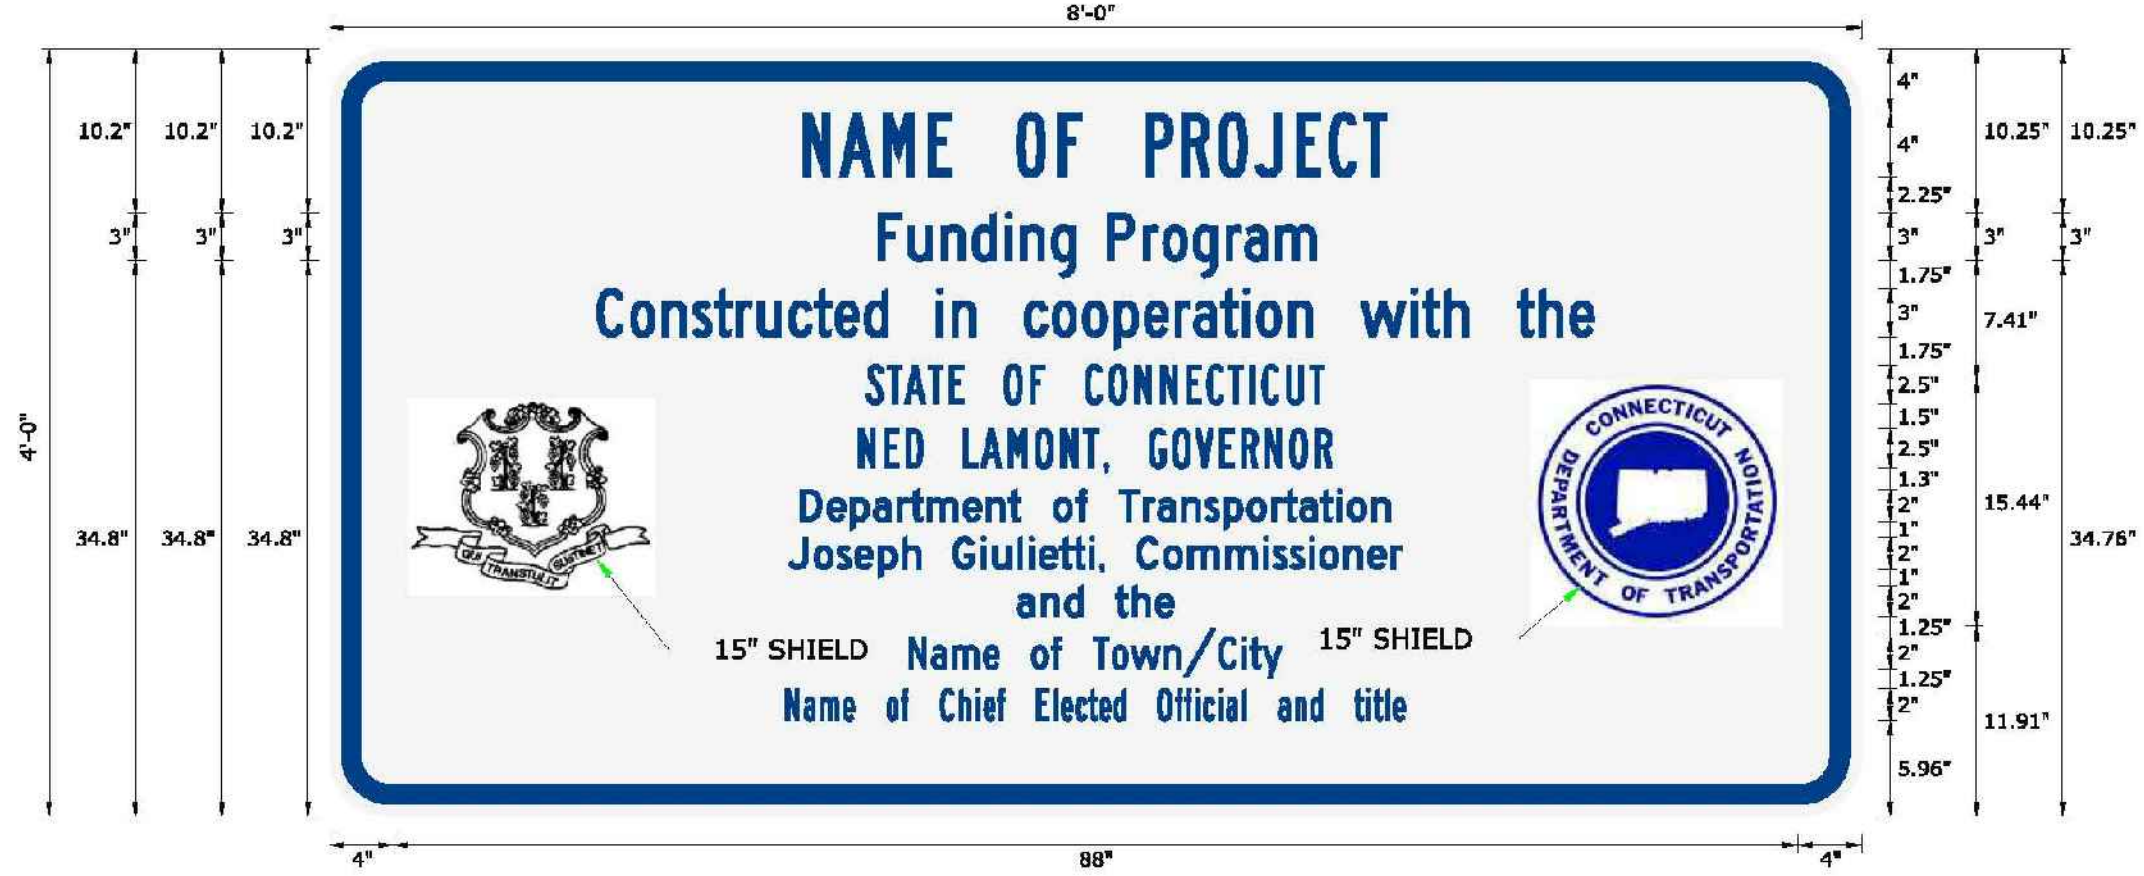


- NOTES:  
 1. SEE SPECIFICATION FOR FULL SIGNAGE REQUIREMENTS.  
 2. SIGN SHALL INCLUDE THE FOLLOWING:  
 A. PROJECT NAME: KENT VILLAGE STREETScape IMPROVEMENTS  
 B. NAME OF TOWN/CITY: KENT  
 C. NAME OF CHIEF ELECTED OFFICIAL AND TITLE: FIRST SELECTMAN JEAN CONLON-SPECK  
 3. SEE PLANS FOR SIGN LOCATION.  
 4. SUBMIT SHOP DRAWING FOR APPROVAL OF SIGN AND MOUNTING SYSTEM.

**COMMUNITY CONNECTIVITY GRANT PROGRAM PROJECT SIGN**  
N.T.S.

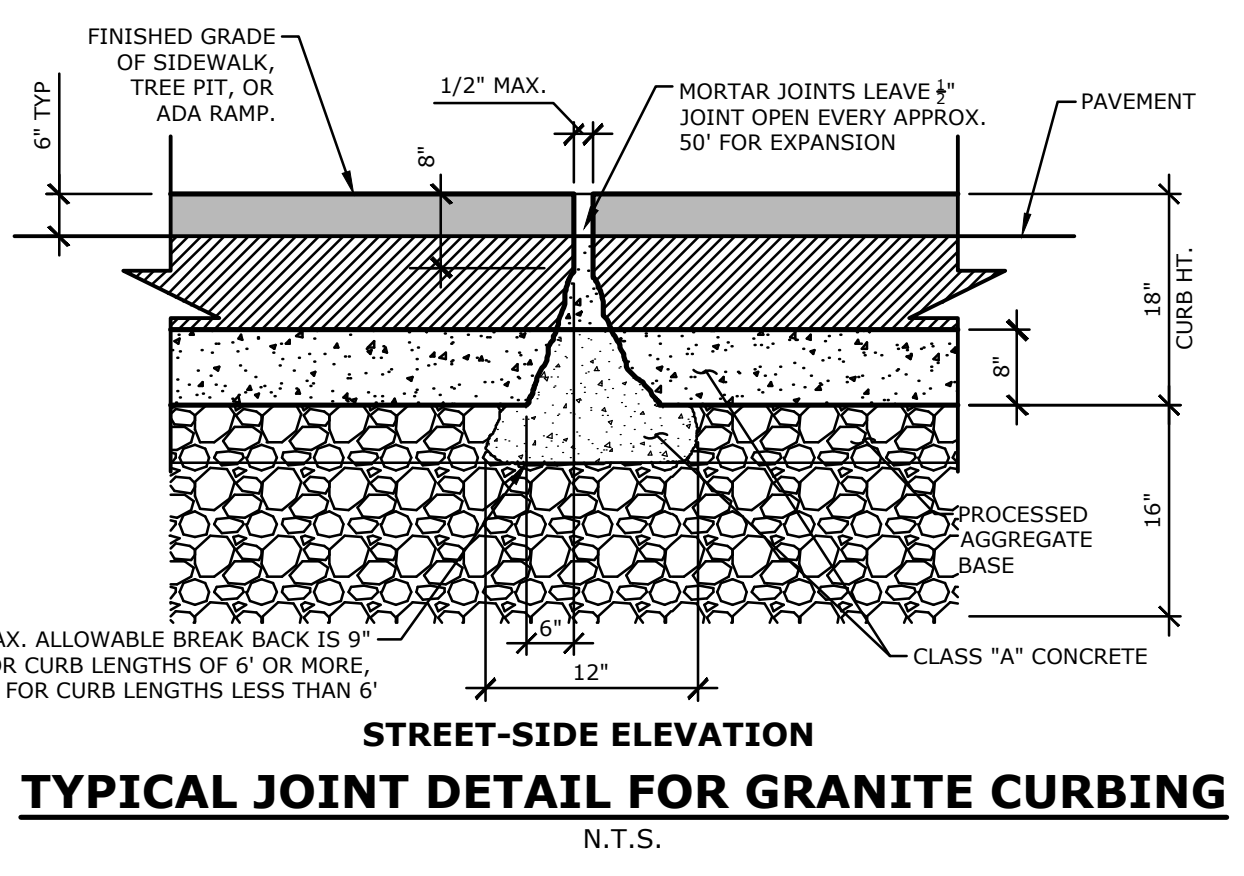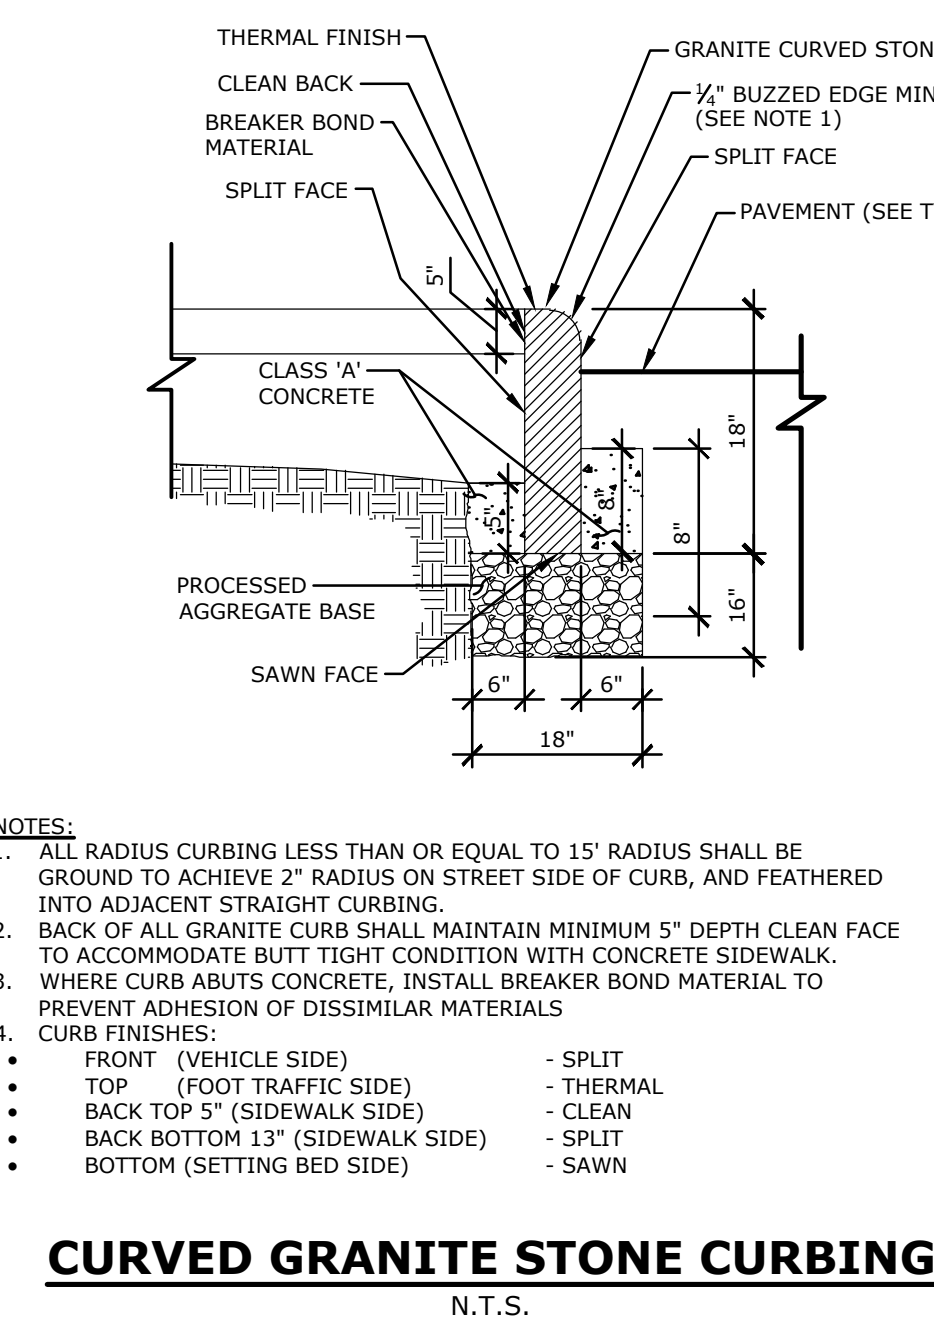

- MAX. ALLOWABLE BREAK BACK IS 9\"/>

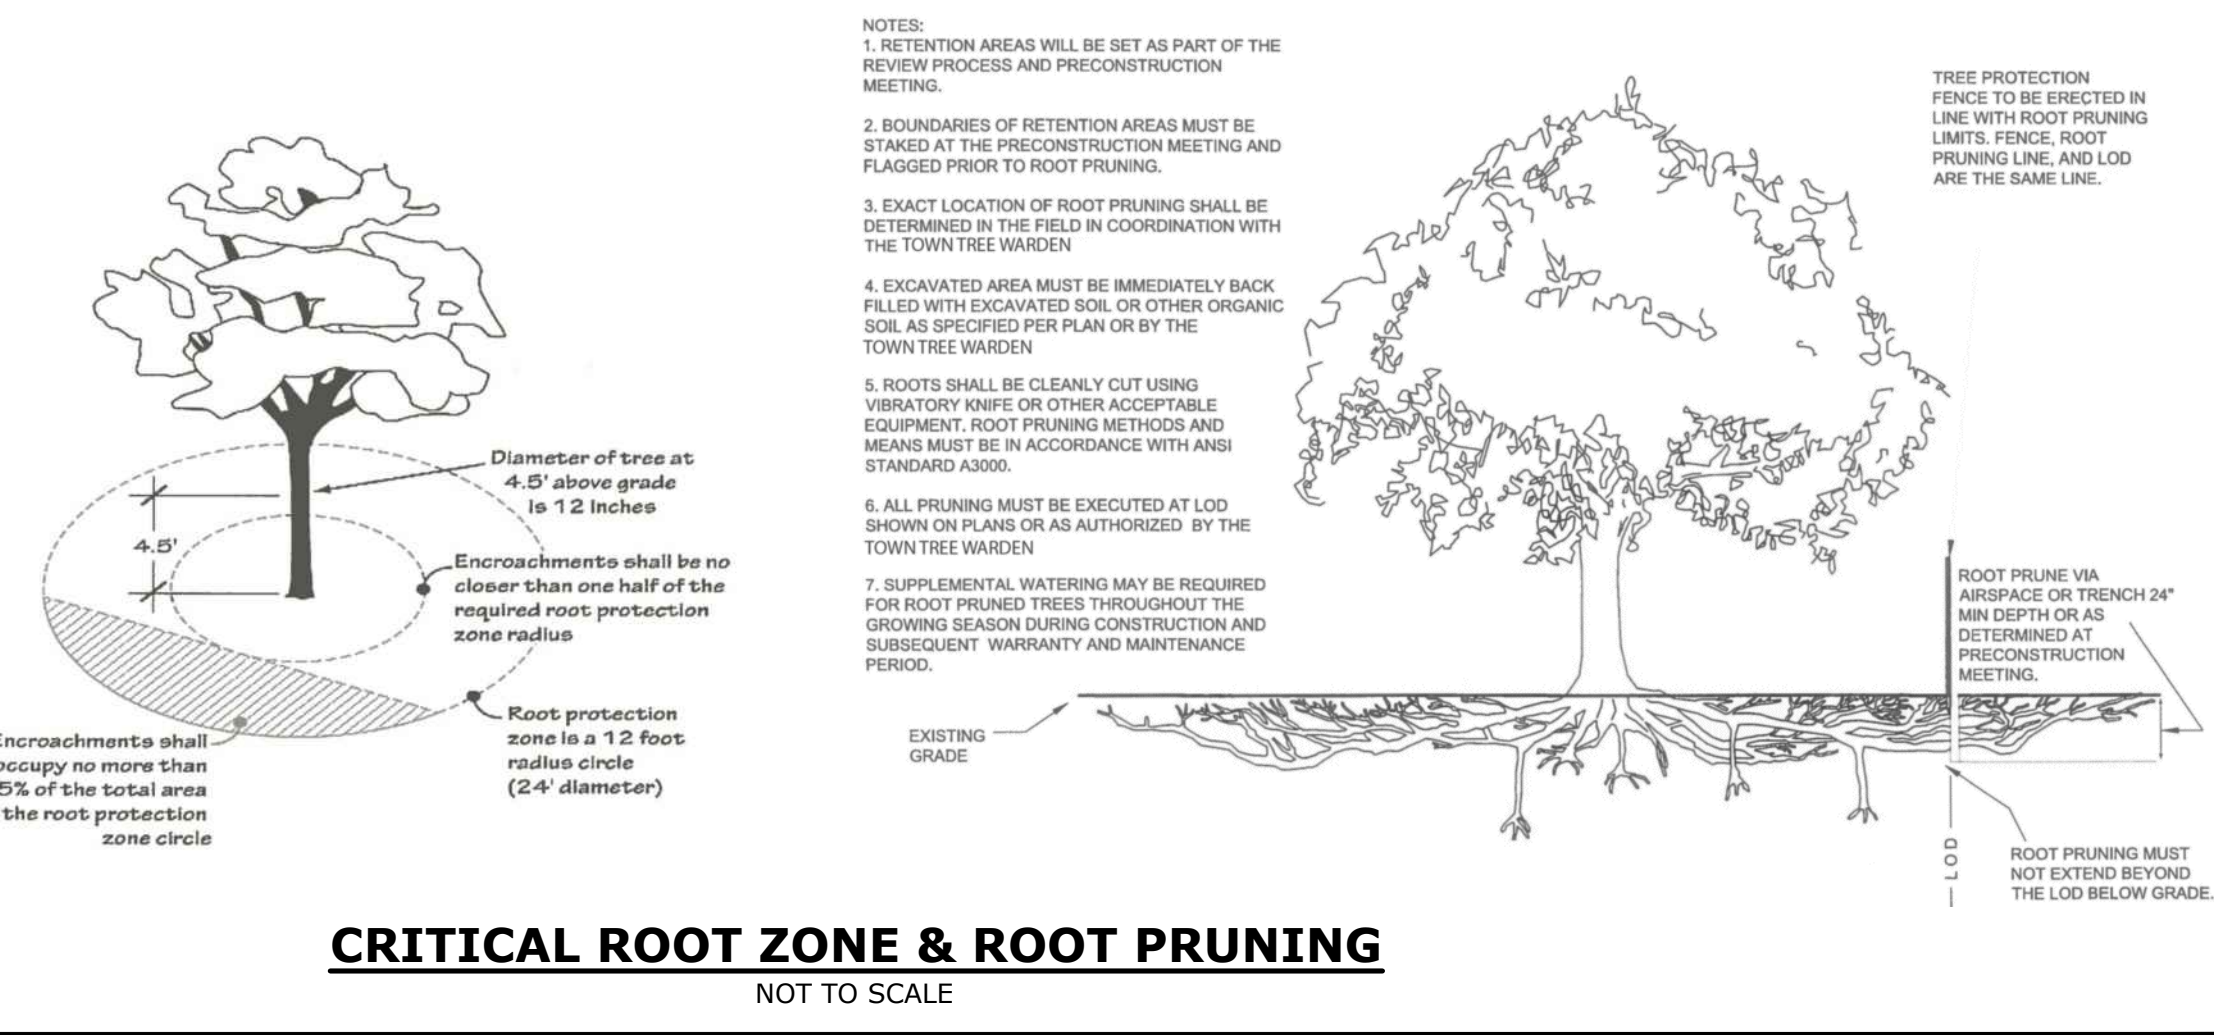

- NOTES:  
 1. RETENTION AREAS WILL BE SET AS PART OF THE REVIEW PROCESS AND PRECONSTRUCTION MEETING.  
 2. BOUNDARIES OF RETENTION AREAS MUST BE STAKED AT THE PRECONSTRUCTION MEETING AND FLAGGED PRIOR TO ROOT PRUNING.  
 3. EXACT LOCATION OF ROOT PRUNING SHALL BE DETERMINED IN THE FIELD IN COORDINATION WITH THE TOWN TREE WARDEN.  
 4. EXCAVATED AREA MUST BE IMMEDIATELY BACK FILLED WITH EXCAVATED SOIL OR OTHER ORGANIC SOIL AS SPECIFIED PER PLAN OR BY THE TOWN TREE WARDEN.  
 5. ROOTS SHALL BE CLEANLY CUT USING VIBRATORY KNIFE OR OTHER ACCEPTABLE EQUIPMENT. ROOT PRUNING METHODS AND MEANS MUST BE IN ACCORDANCE WITH ANSI STANDARD A89.01.  
 6. ALL PRUNING MUST BE EXECUTED AT LOD SHOWN ON PLANS OR AS AUTHORIZED BY THE TOWN TREE WARDEN.  
 7. SUPPLEMENTAL WATERING MAY BE REQUIRED FOR ROOT PRUNED TREES THROUGHOUT THE GROWING SEASON DURING CONSTRUCTION AND SUBSEQUENT WARRANTY AND MAINTENANCE PERIOD.  
 ROOT PRUNE VIA AIRSPACE OR TRENCH 24\"/>

**CRITICAL ROOT ZONE & ROOT PRUNING**  
NOT TO SCALE



DESCRIPTION	DATE	BY
BID ADDENDUM NO 2	02/22/2022	MTD

**MISCELLANEOUS DETAILS**  
**KENT VILLAGE CENTER**  
**STREETScape IMPROVEMENTS - PHASE 1**  
 ROUTE 7 AND ROUTE 341  
 KENT, CONNECTICUT

MD	GB	PJD
DESIGNED	DRAWN	CHECKED
N.T.S.		
JANUARY 24, 2022		
PROJECT NO.	5011-04	
SHEET NO.	MDS-01	
04		